


EXHIBIT A

LEGAL DESCRIPTION: Riverbend Trailer Park located in Section 21, Township 48 South, Range 25 East, Collier County, Florida as more fully described as:

Starting at the Southeast corner of the Northeast quarter of Section 21, Township 48 South, Range 25 East,; thence South 35° 23' West 176 feet to a concrete monument; thence South 89° 18' West 125 feet to a concrete monument; thence North 83° 12' West 867 feet to a point; thence North 0° 42' West 25 feet to a concrete monument; thence South 89° 18' West 600 feet to a concrete monument, and which concrete monument is the Point of Beginning; thence continue South 89° 18' West 50 feet; thence North 0° 42' West 1,000 feet, more or less, to the waters on the South Bank of Horse Creek; thence Southeasterly along the waters and meanderline on the South Bank of Horse Creek 337 feet, more or less, to an intersection with a Northerly projection of a line that starts at a point 200 feet East of the aforescribed Point of Beginning and extends North 0° 42' West to the waters on the South Bank of Horse Creek; thence South 0° 42' East 765 feet, more or less, to a point 200 feet North 89° 18' East of the Point of Beginning; thence South 89° 18' West 200 feet to the Point of Beginning.

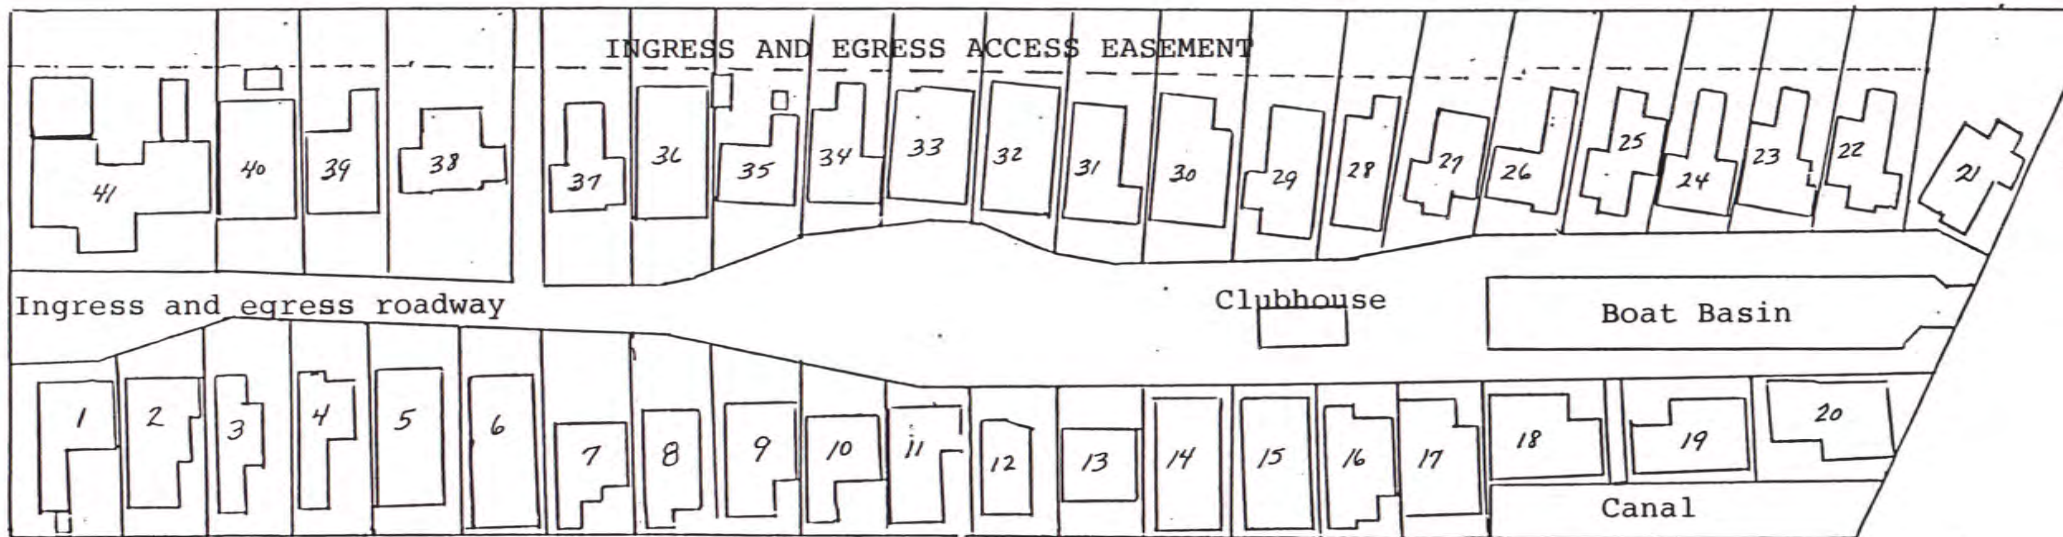

All improvements complete - all areas not included in a unit are common cooperative areas.

RIVER BEND MOBILE HOME PARK
RMHA, INC.

SCALE: 1" = 60' APRIL 24, 1984

Prepared by Lawrence Vars

EXHIBIT "B"

PAGE
001325

OR BOOK
001486

84