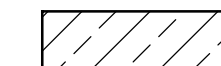


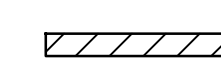




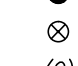
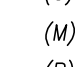
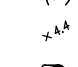
SURVEYOR'S NOTES

"ADD GENERAL NOTES FROM THE SURVEYOR HERE".....

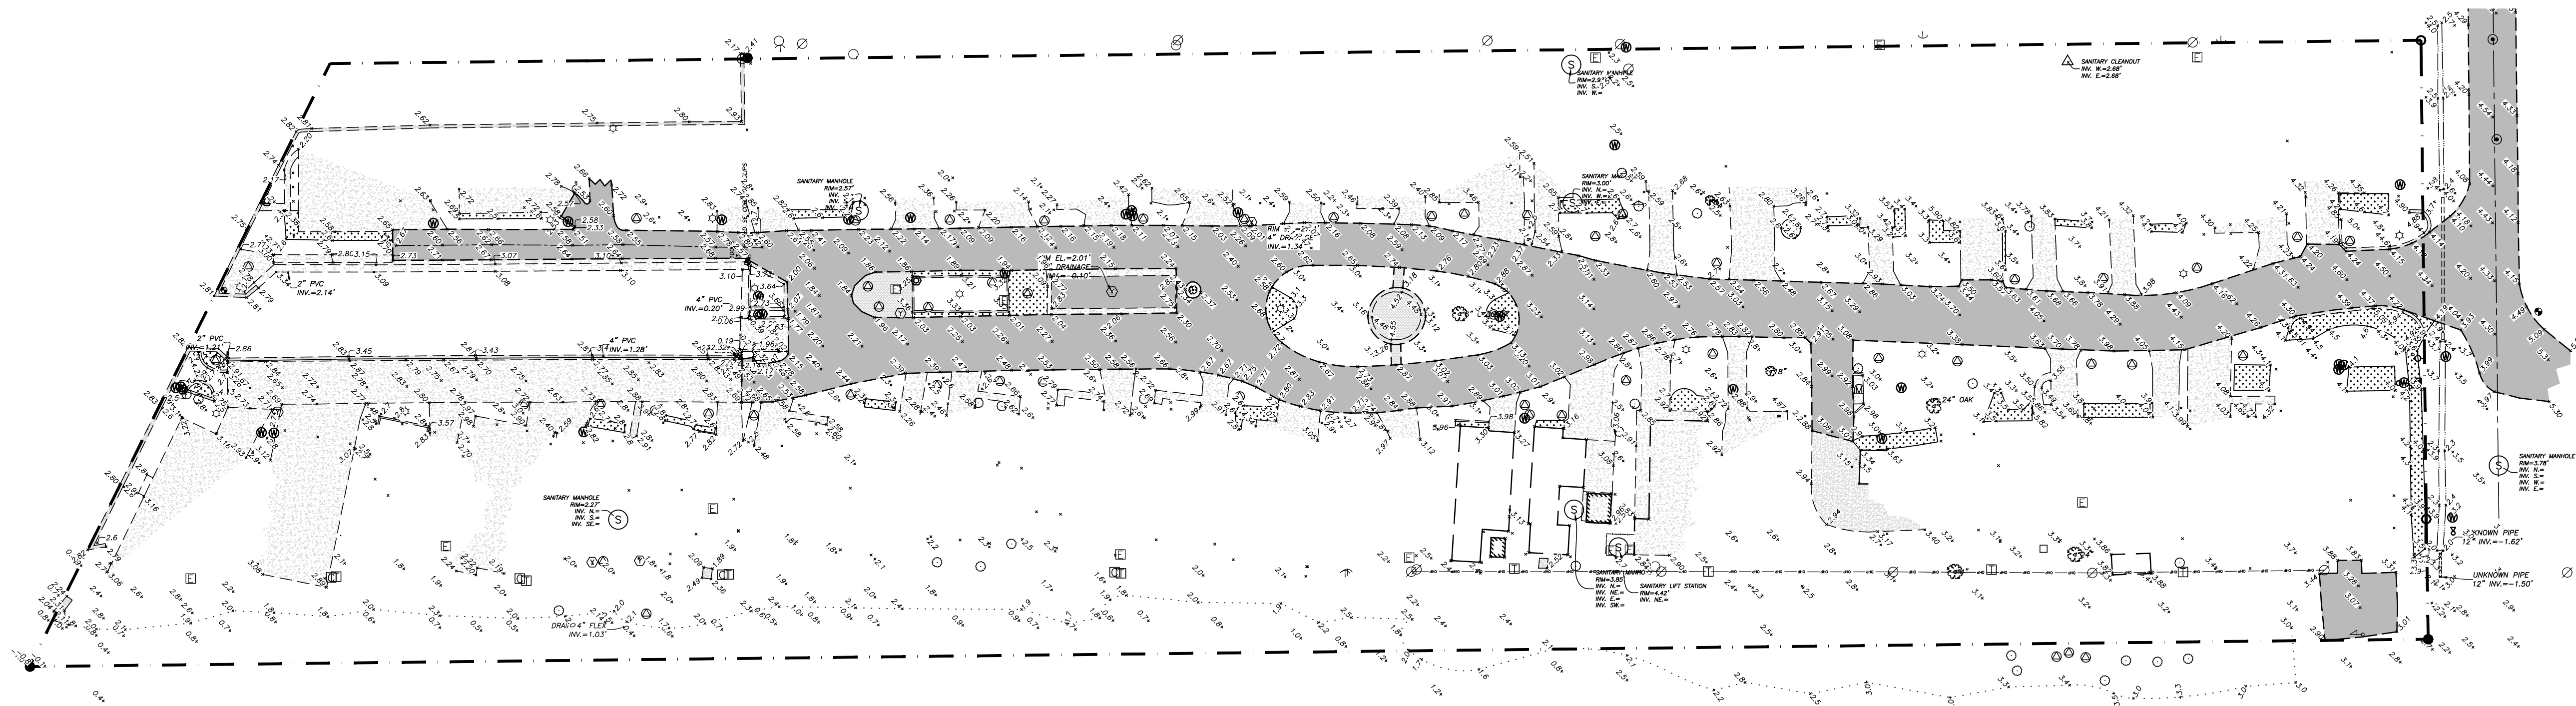
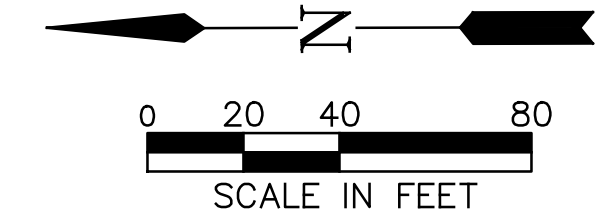
REMOVALS LEGEND


-  ASPHALT PAVEMENT REMOVAL
-  CONCRETE REMOVAL
-  CLEARING LIMITS
-  SAWCUT EXIST. PVMT. FULL DEPTH

LEGEND

-  = BENCHMARK, SET PK NAIL AND DISK - "LB 6896"
-  = FOUND 5/8" REBAR - NO IDENTIFICATION
-  = FOUND 1/2" REBAR - NO IDENTIFICATION
-  = FOUND 5/8" REBAR AND CAP - "CEN 5013"
-  = FOUND 5/8" REBAR AND CAP - "T&A LB 3964"
- (C) = CALCULATED DATA
- (M) = FIELD MEASURED DATA
- (P) = RECORD PLAT DATA
- = SPOT ELEVATION, NAVD 1988
- = WOOD UTILITY POLE
- ← = GUY ANCHOR
- ⊠ = WATER METER
- ⊙ = SANITARY SEWER CLEAN-OUT
- ☆ = LIGHT POLE

BENCHMARK INFORMATION



<p>DESIGNED BY: J.M.F.</p> <p>DRAWN BY: D.J.S.</p> <p>CHECKED BY: PROJECT NO.: 14-0031</p>	<p>CLIENT:</p> <p>RIVERBEND OF NAPLES C/O MR. MIKE SMALL 777 WALKERBILT ROAD, #42 NAPLES, FLORIDA 34110</p>	<p>PROJECT:</p> <p>RIVERBEND - NAPLES</p>	<p>SHEET TITLE:</p> <p>EXISTING CONDITIONS AND CLEARING PLAN</p>	 <p>DAVIDSON ENGINEERING 4365 Radio Road, Suite 201 Naples, Florida 34104 P: 239-434-6060 F: 239-434-6064 Company Cert. of Authorization No. 00009496</p>	<p>JEFF L. DAVIDSON, P.E. NO. 47181</p> <p>ANDREW E. RATH, P.E. NO. 73986</p> <p>RYAN A. WHITE, P.E. NO. 67400</p>															
<p>REVISIONS</p> <table border="1" style="width: 100%; border-collapse: collapse;"> <thead> <tr> <th>REV.</th> <th>DATE</th> <th>DESCRIPTION</th> </tr> </thead> <tbody> <tr> <td> </td> <td> </td> <td> </td> </tr> </tbody> </table>		REV.	DATE	DESCRIPTION													<p>DATE: 1ST SUBMITTAL</p>		<p>DATE: 1ST SUBMITTAL</p>	
REV.	DATE	DESCRIPTION																		
<p>SHEET NO: 1 OF 1</p>																				

Z:\Active Projects\N\Riverbend - Naples\Conceptual Engineering\DWG\Production Drawings\2014-05-02 RIVERBEND NAPLES-C-BASE.dwg (SDF-EXCON-4) David Silvestri, May 12, 2014 8:23am